




2021

" "

3

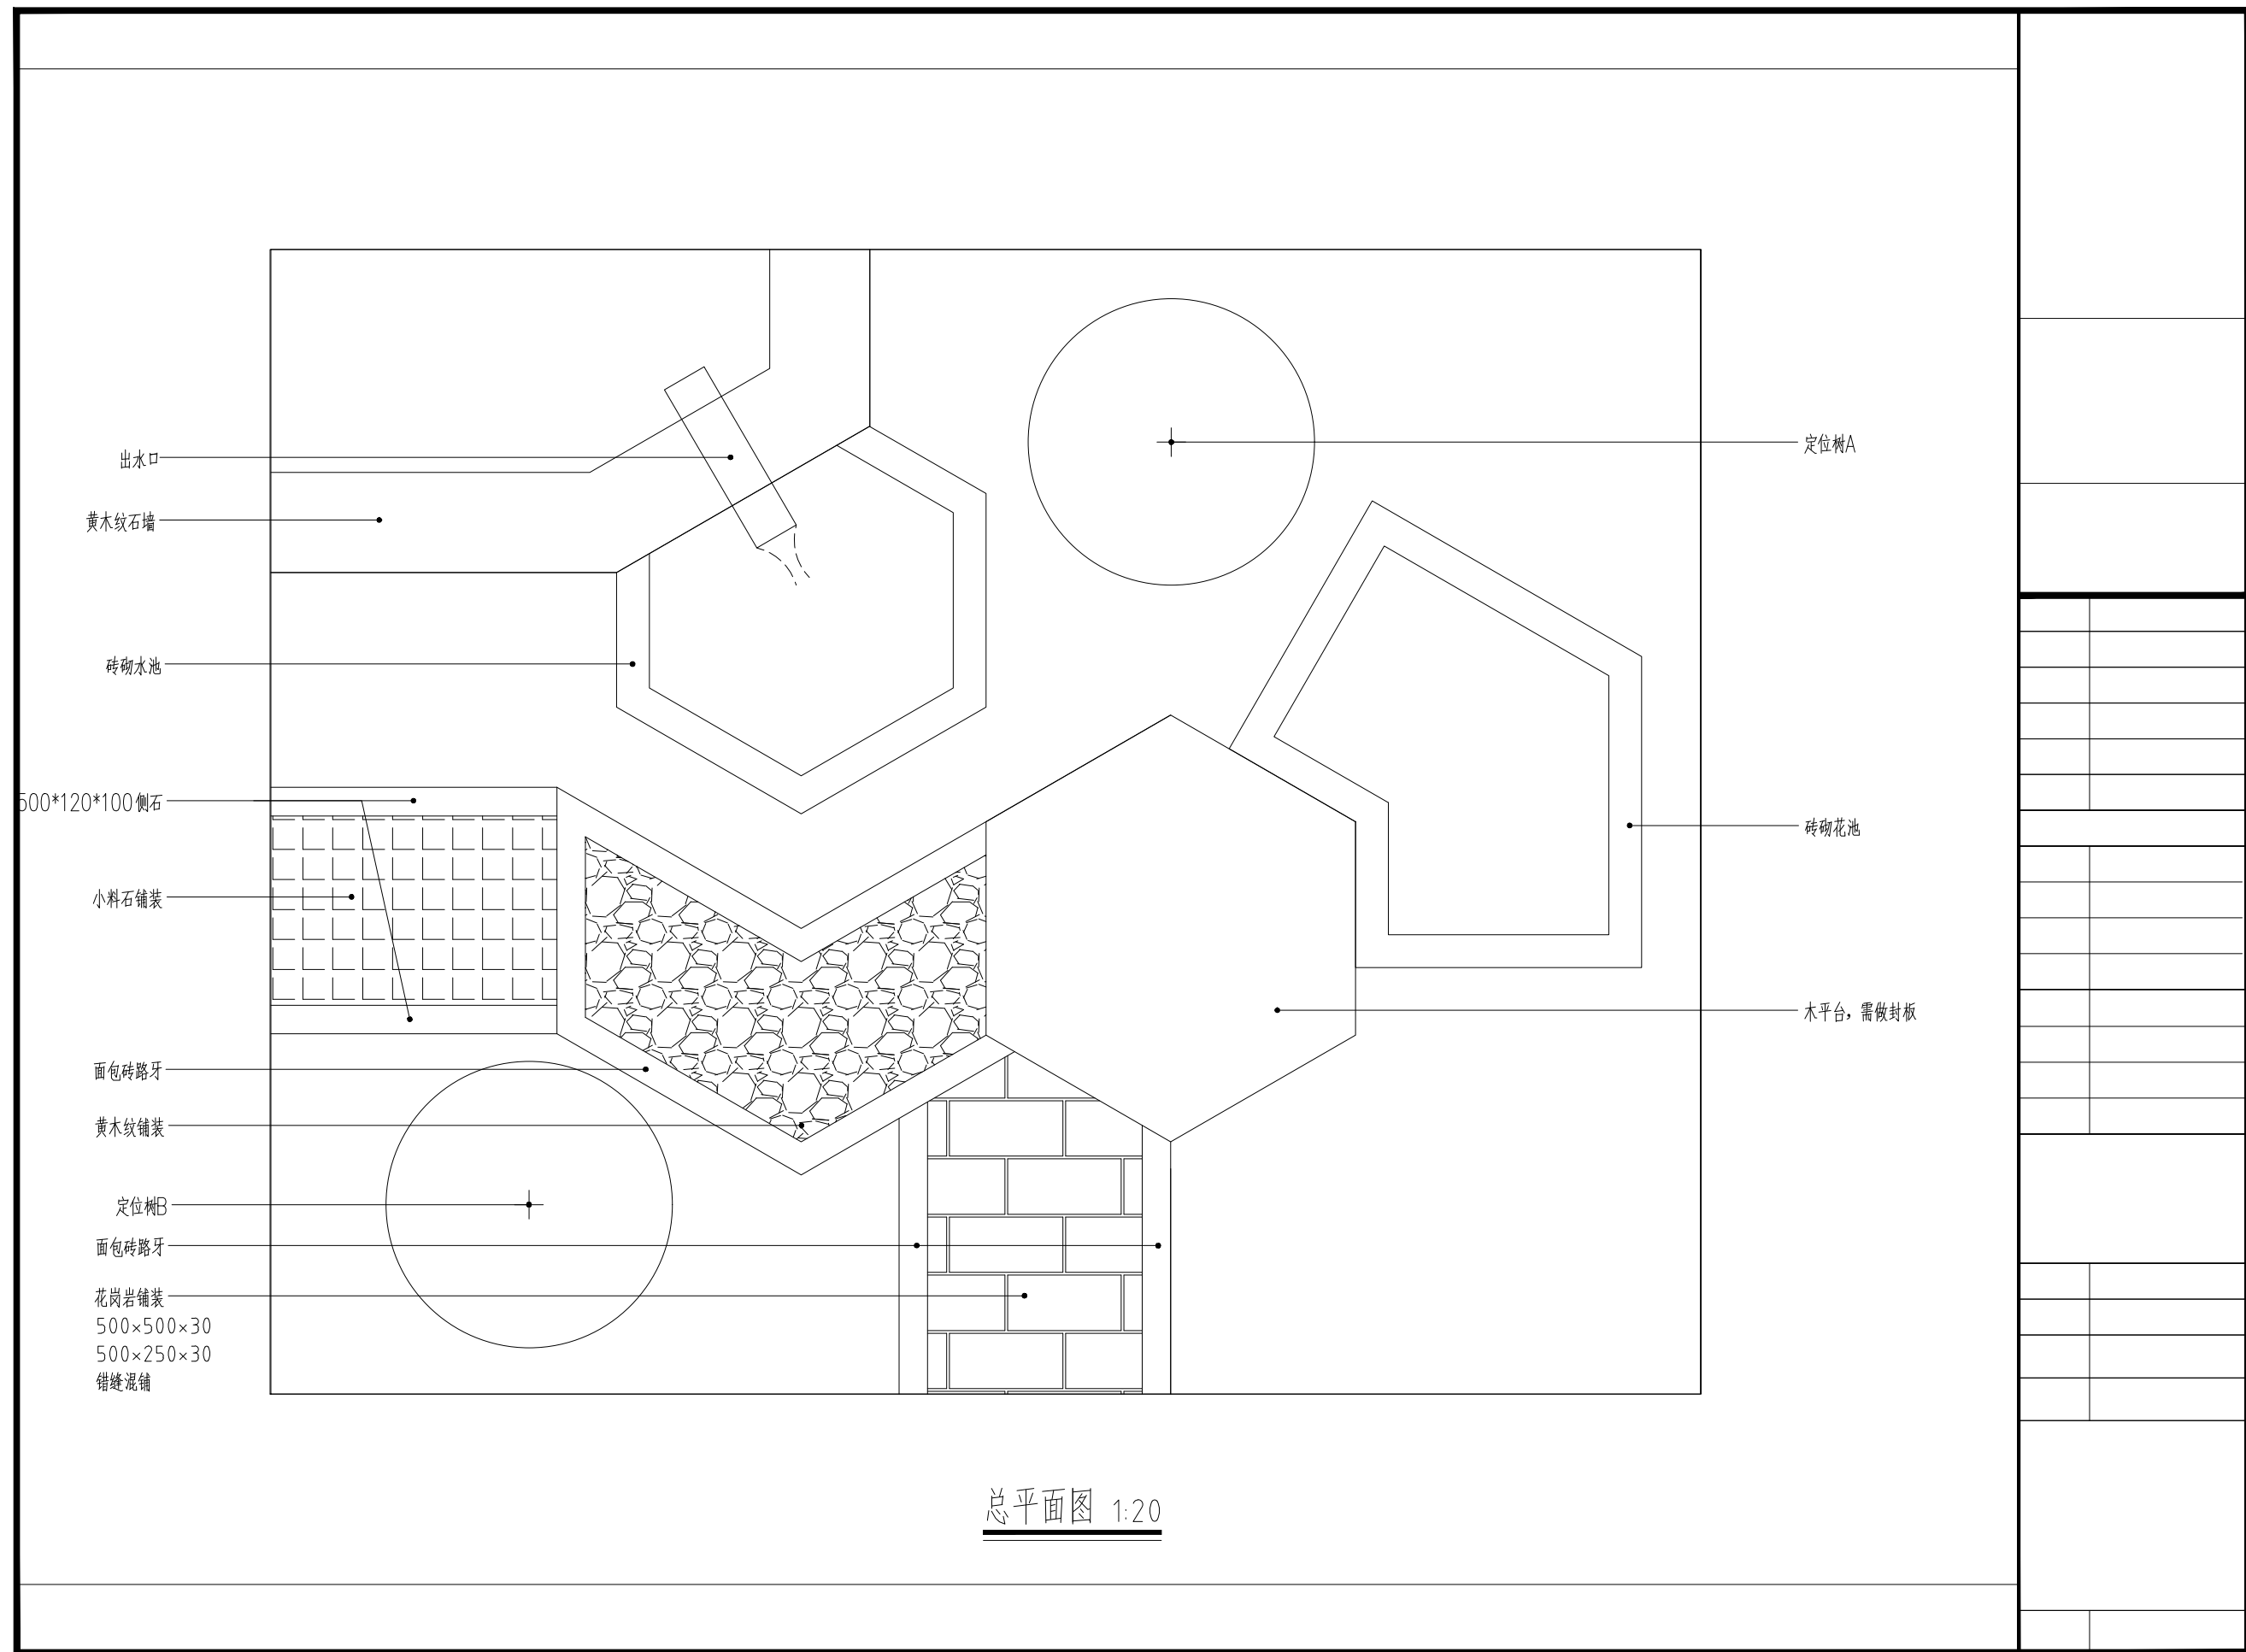

总平面图 1:20

