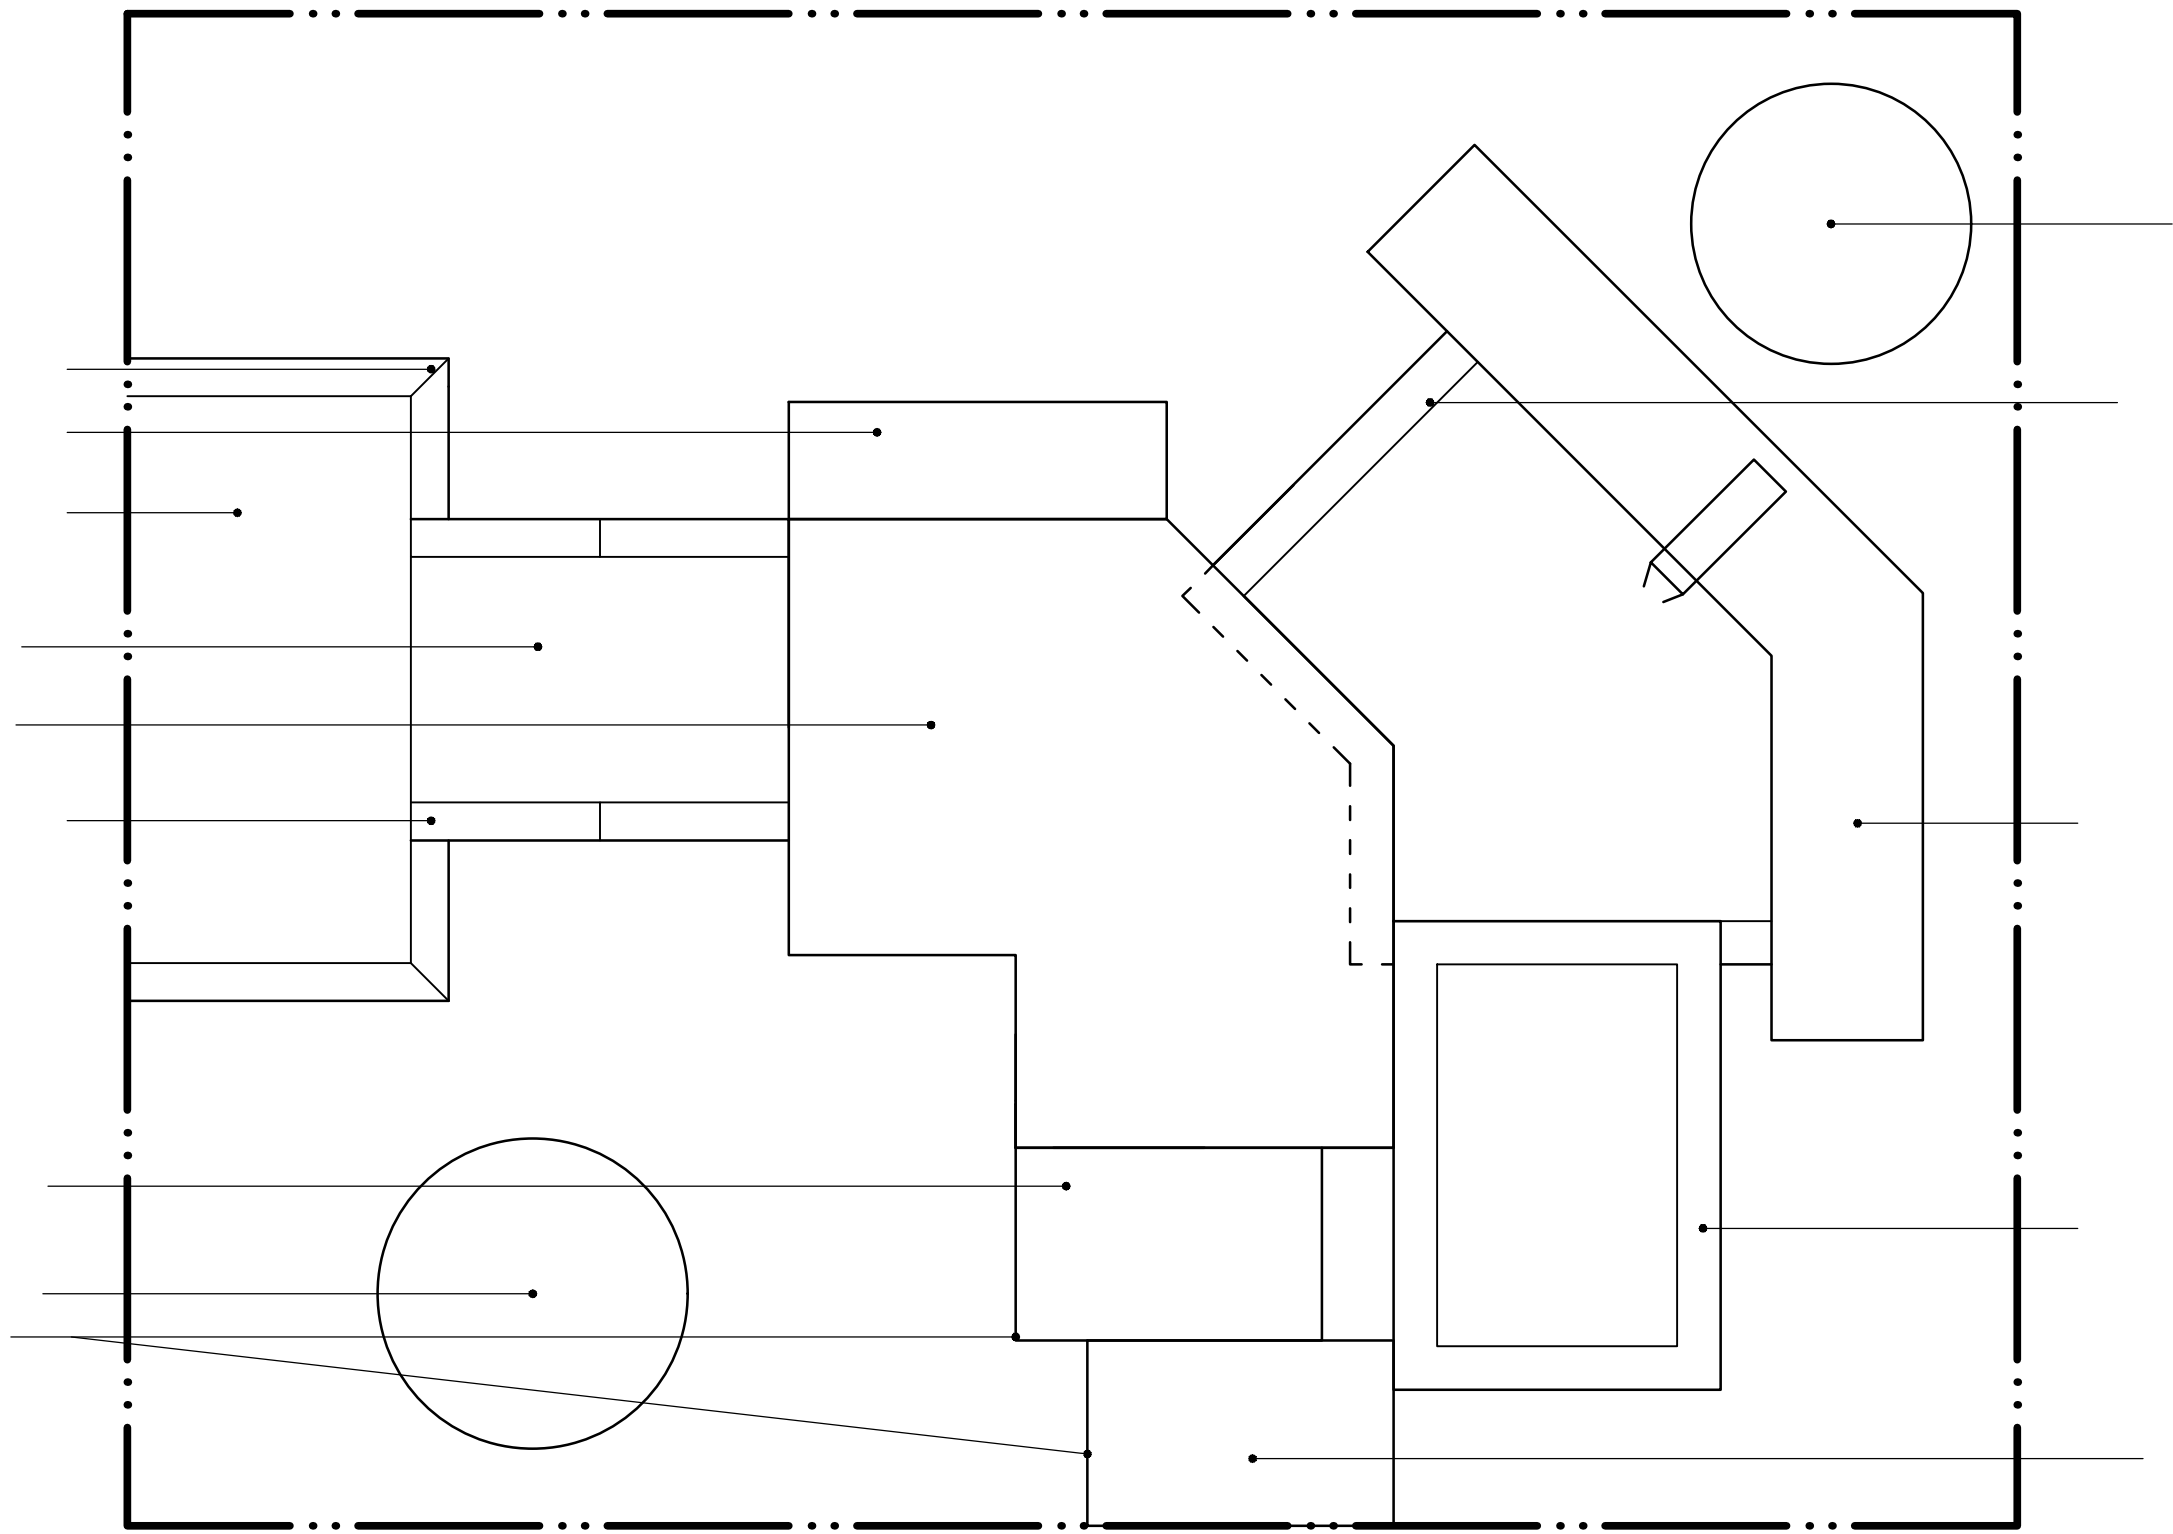
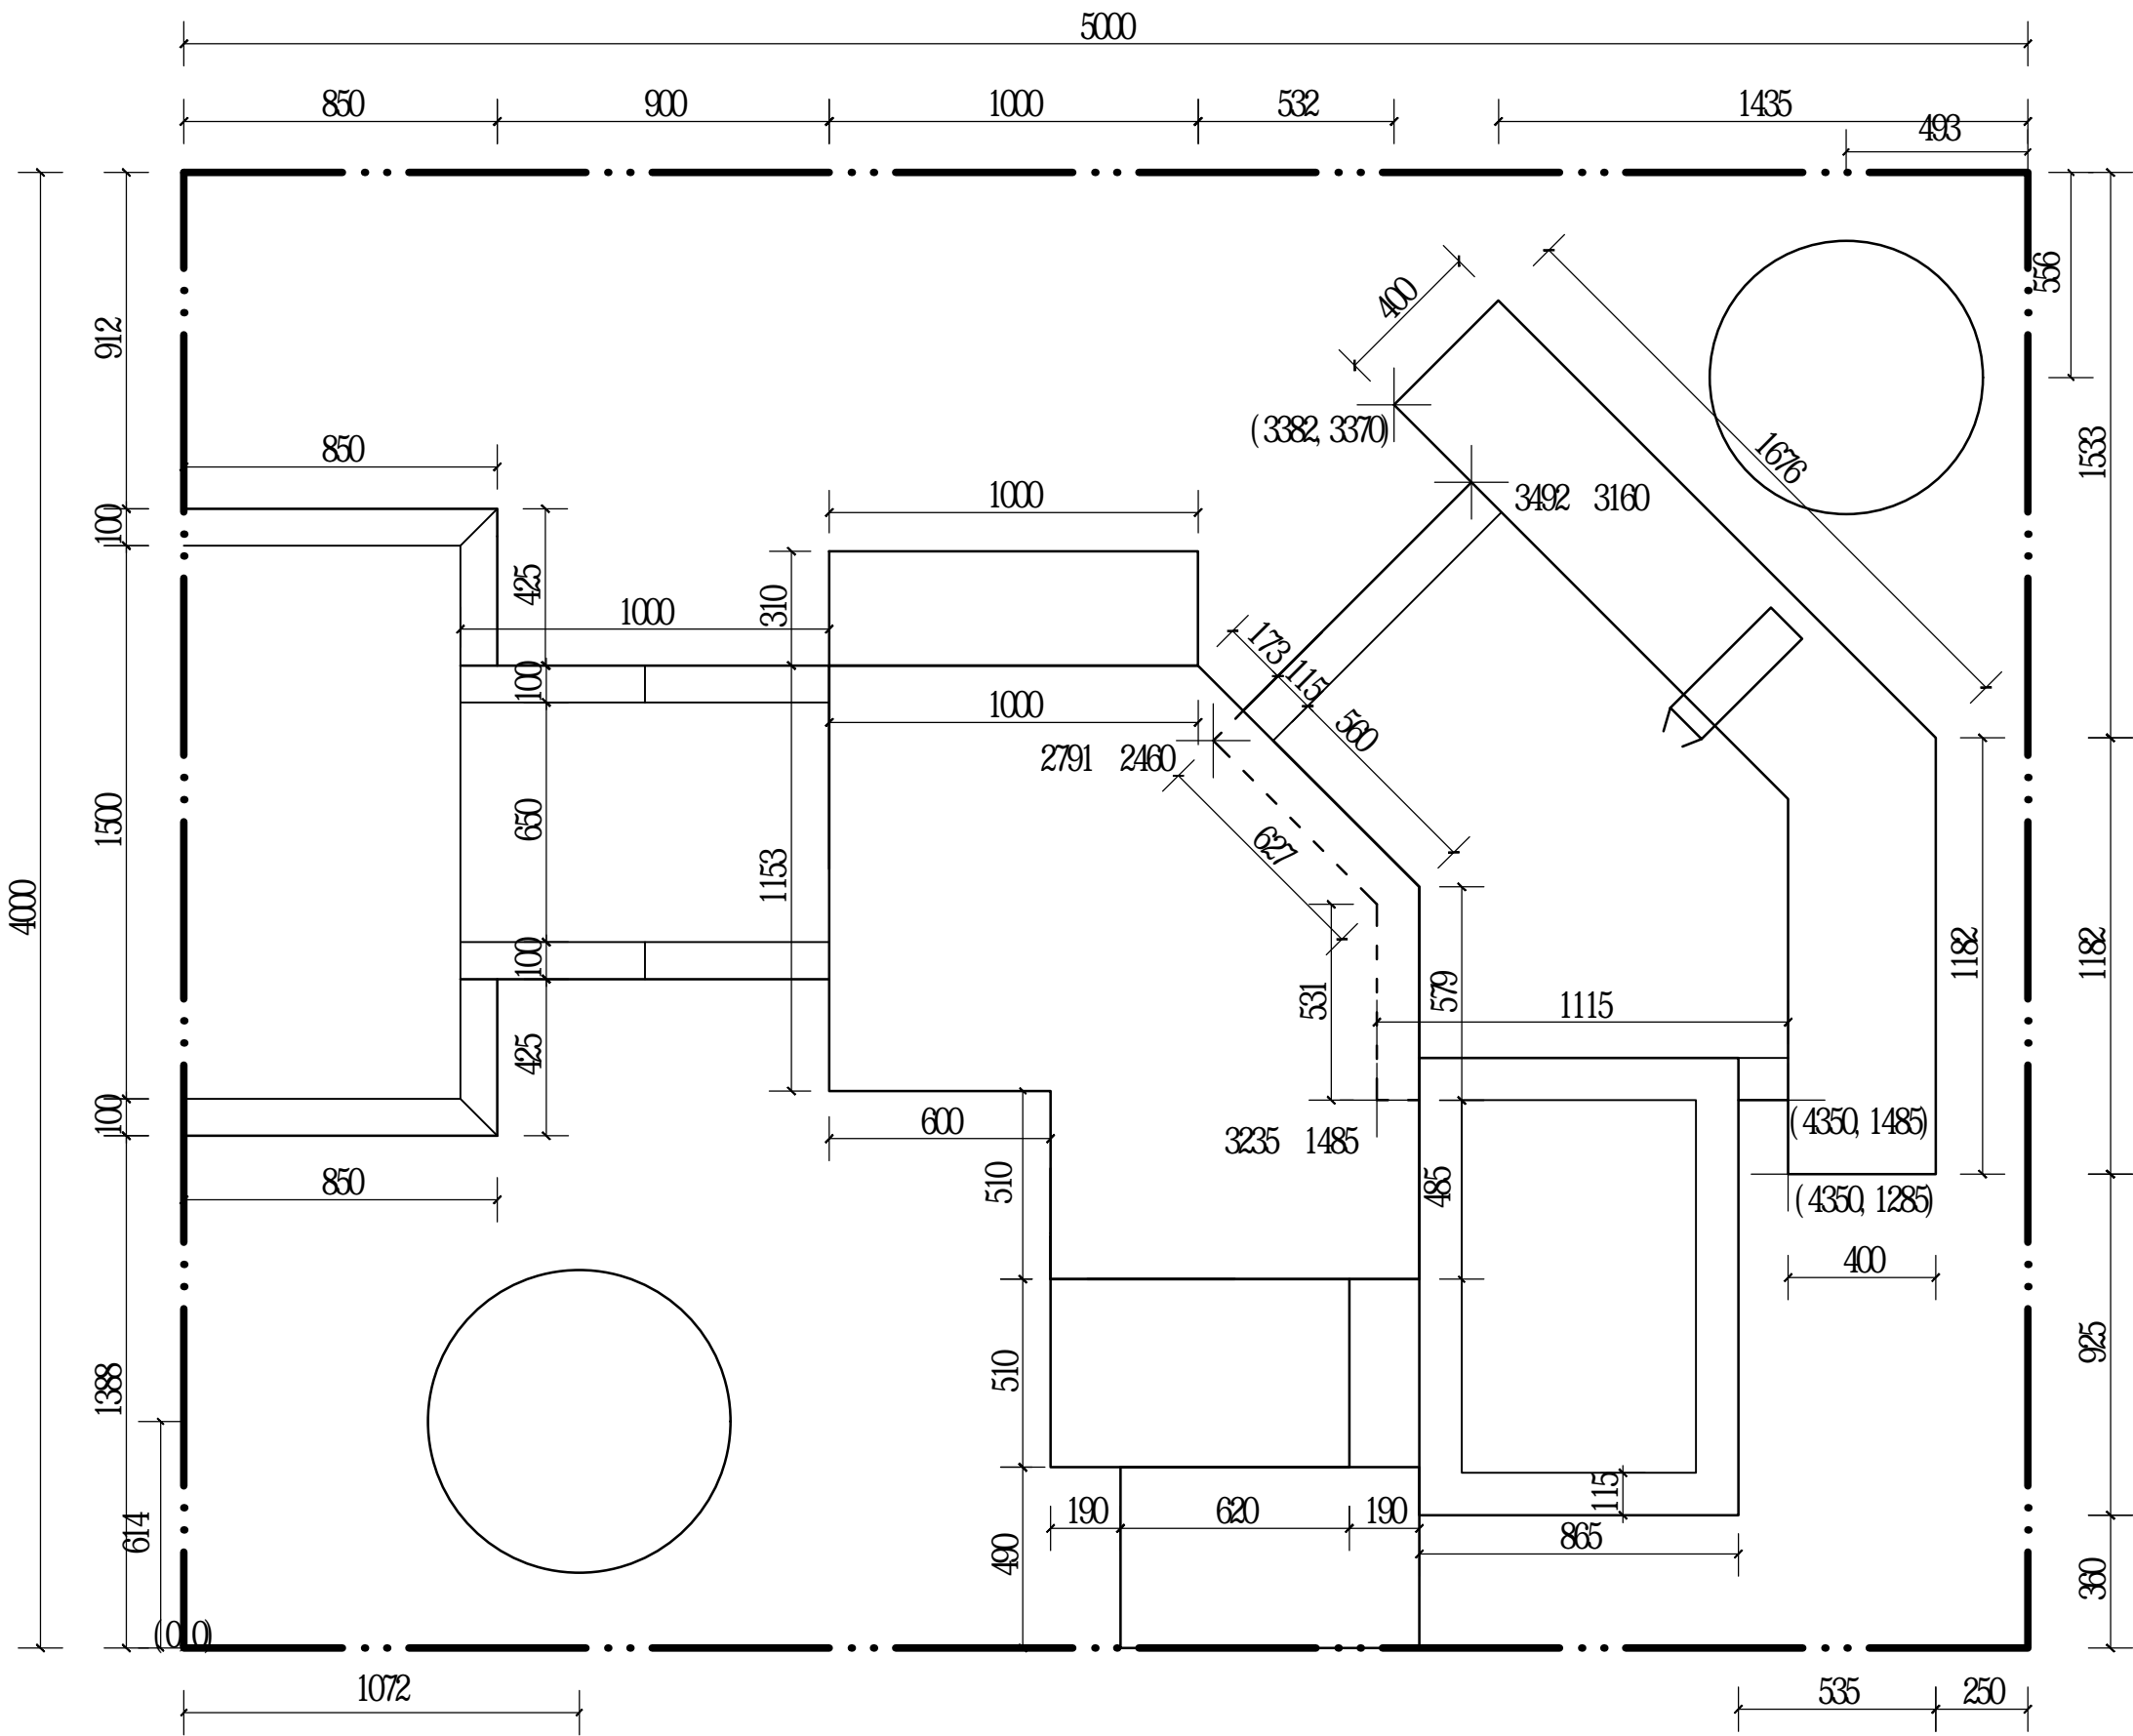
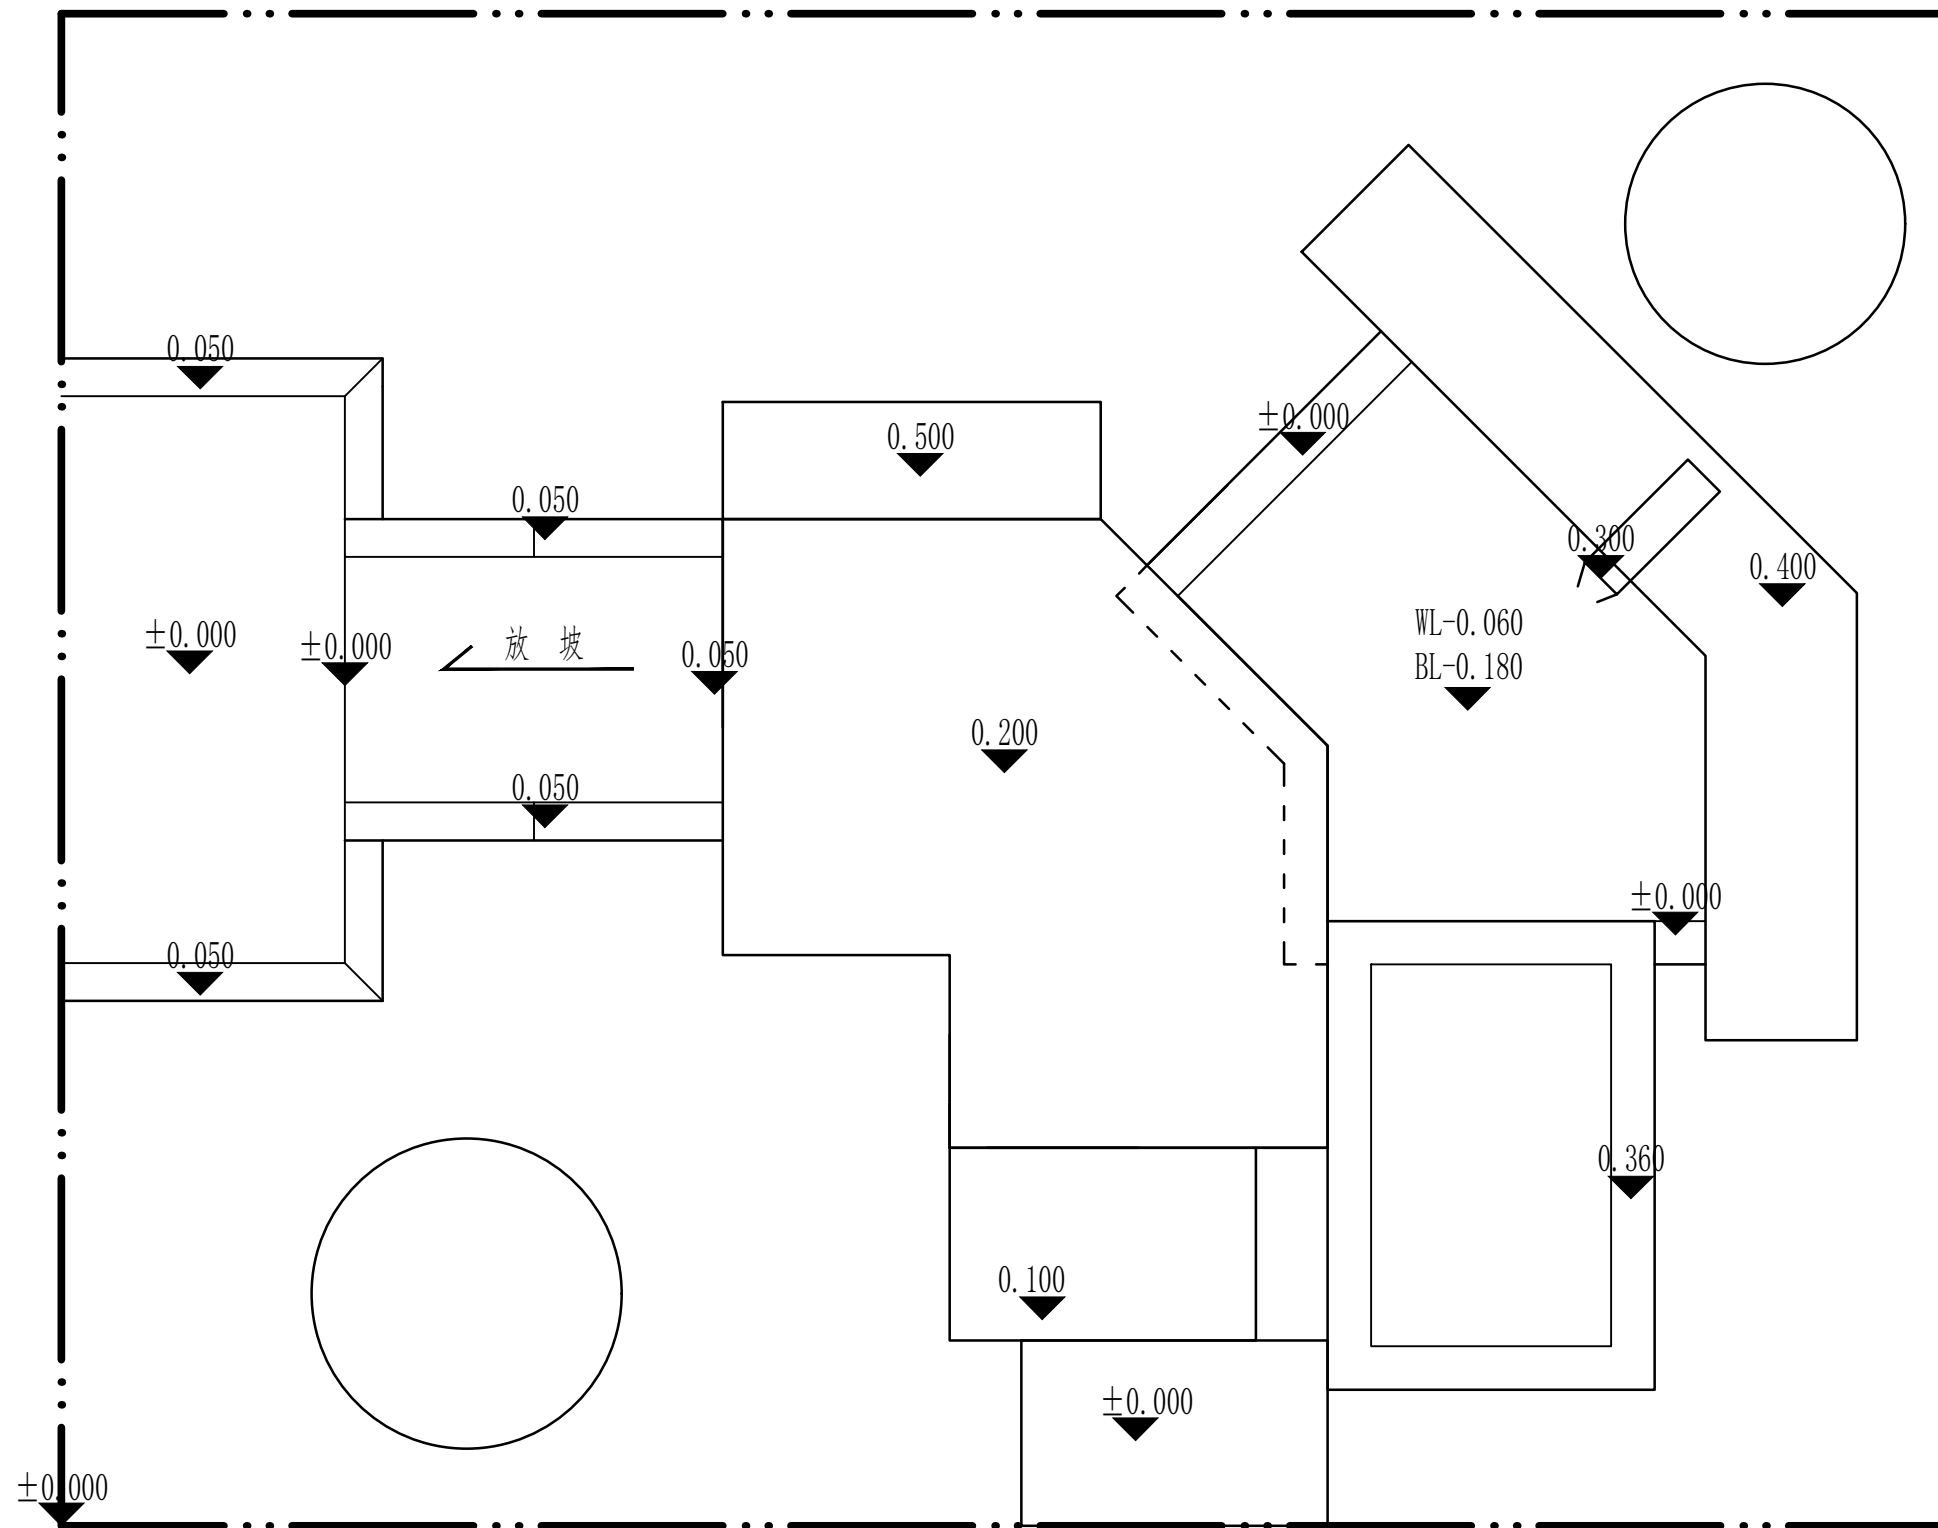

林 观 与





1:20

				1



竖向标高图 1:20

设计			项目名称	试题1	
校对			图名	竖向标高图	
审核			图号		
审定				日期	

表1 景观设计部分评分标准（单项100分）

B2

$$8.5 = 8 + 0.5$$

C

$$6 = 5 + 1$$

D

$$12 = 9 + 3$$

F2	6						
F3	4 = 4						
F4	4 = 2 + 2						
F5	3 = 3						

G	11 = 5 + 6						
H	5						

							100